

TOWN CEMETERY  
070221

839 mirrored

EXISTING TOWN OFFICE  
TO BE RAZED

TBM ORANGE PAINT ON TOP  
OF PORCH SLAB ASSUMED  
EL. 1700.0'

Parcel  
070222

DISCONNECT EXISTING 4" Ø CAST IRON PIPE  
EXISTING PARKING



INSTALL CLEANOUT  
--SEE DETAIL

PROPOSED  
ADDITIONAL  
PARKING

EXISTING 4" Ø CAST IRON SEWER

NO LONGER  
IN USE 2022

Parcel  
070223  
3.7 AC

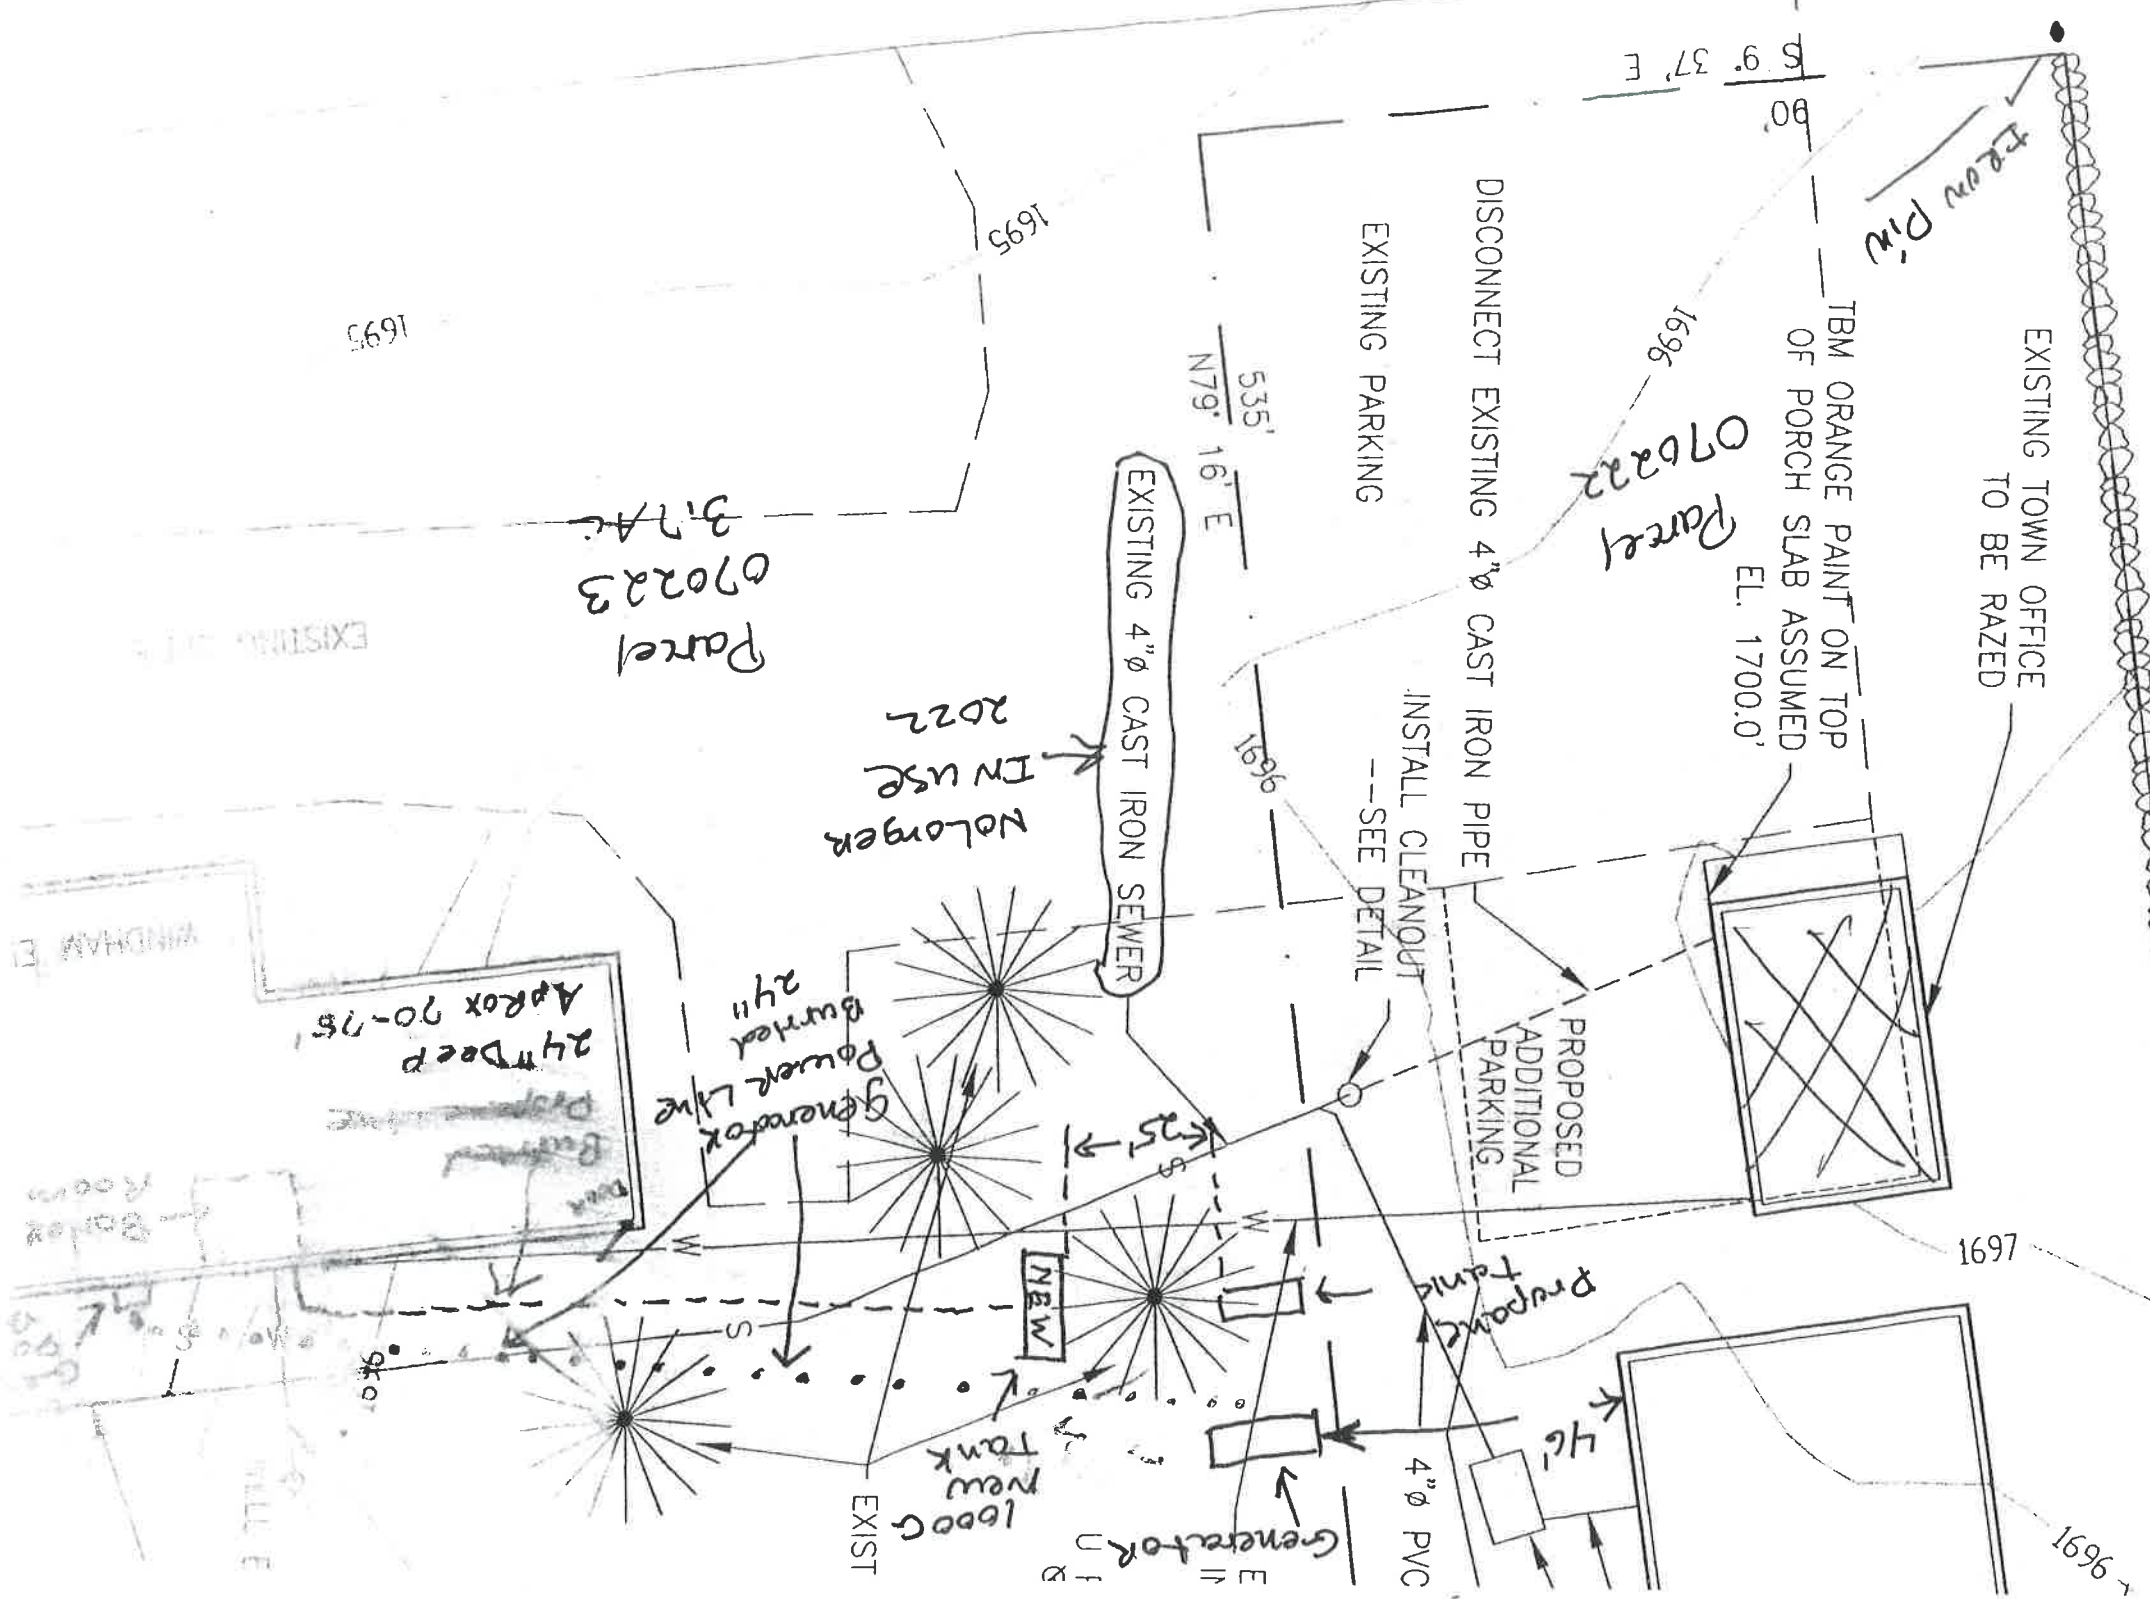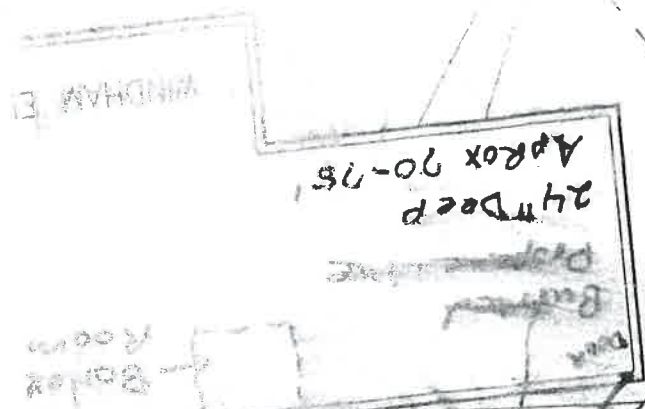

EXISTING OFFICE

WINDHAM B

24" Deep  
Approx 90-75'

Boiler  
Rooms

HALL E

Generator U  
1000G  
EXIST

4" Ø PVC

Prep  
Tanks

NEW

New  
Tank

EXIST

1697

1691

535'  
N79° 16' E

5' 9" 37' E

1696

1695

1695

3.7 AC

9691

25'

W

S

E

N

Iron Pipe